




© MARK GOOCH DESIGNERS, INC.

P L A N #2359

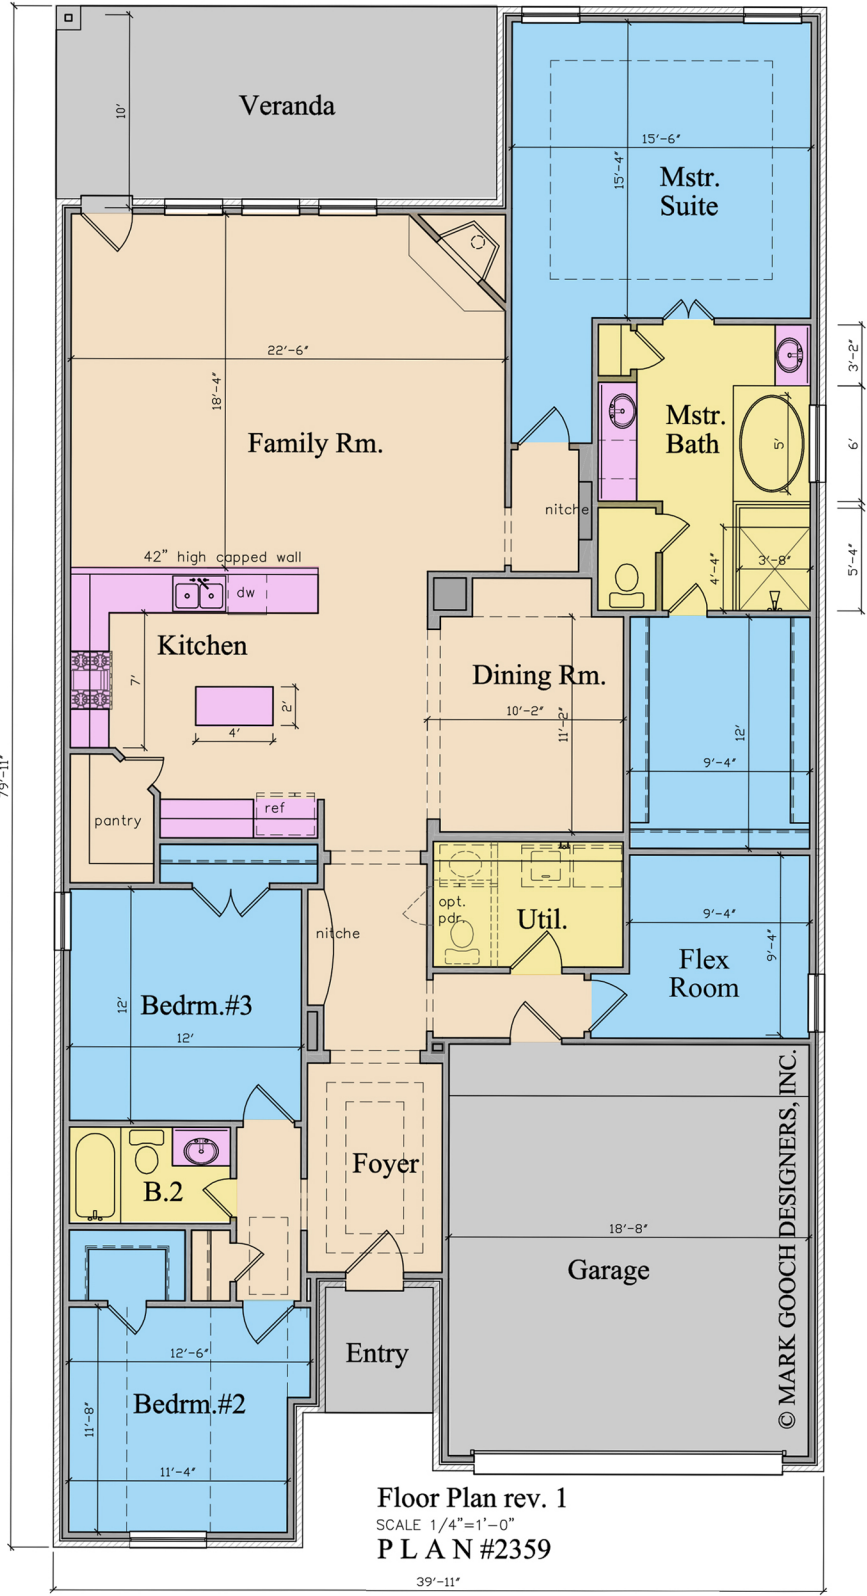

Floor Plan rev. 1
 SCALE 1/4"=1'-0"
 P L A N #2359

© MARK GOOCH DESIGNERS, INC.